

LINGAN GOLF AND COUNTRY CLUB


RELOCATED EXISTING TRAFFIC SIGNAL TO LGCC
Approx. 40-50 Metres to the WEST. All turns Access

EXISTING LOCAL MAIN ENTRANCE



LOCAL ENTRANCE Secondary Drive to Storage Area



SYDNEY GLACE BAY HWY.

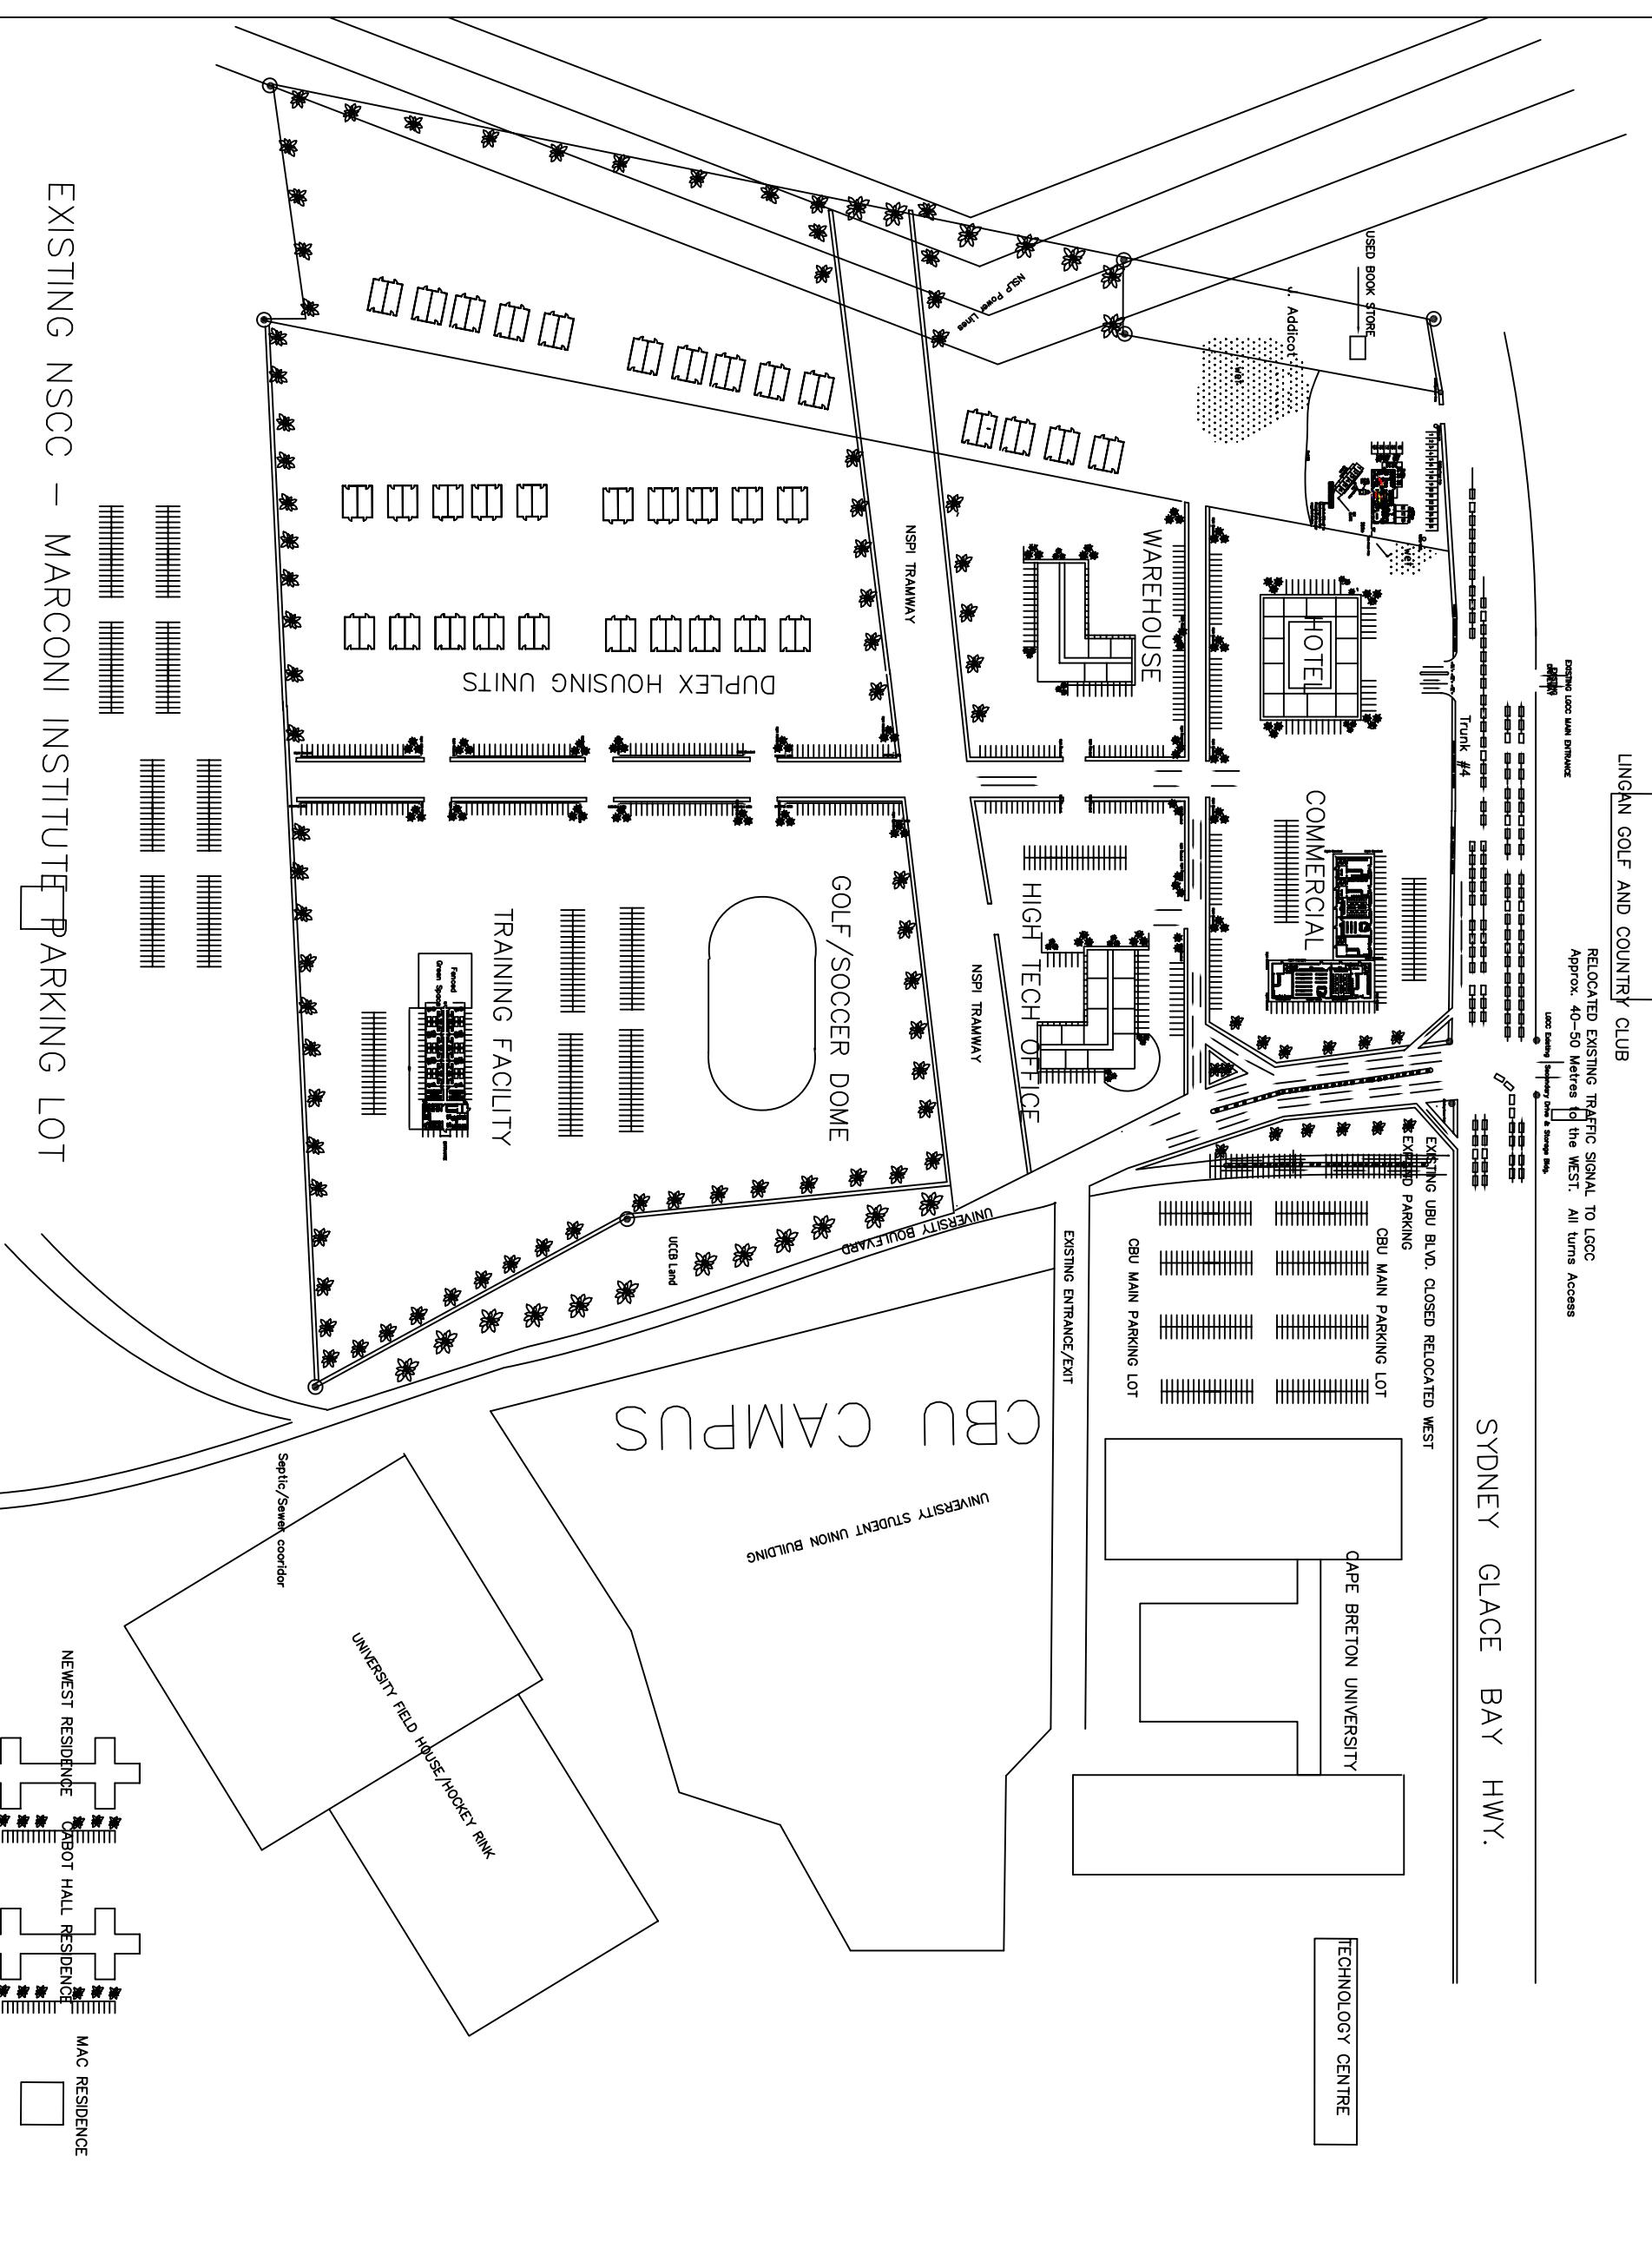

EXISTING NSCC - MARCONI INSTITUTE PARKING LOT

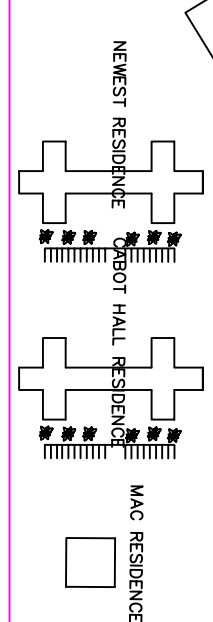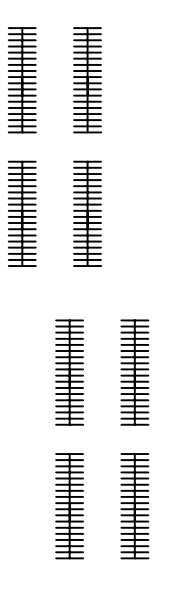

Building Title

SITE PLAN

GRAND LAKE ROAD
CRRM NOVA SCOTIA

Drawing Title
COURIER DEVELOPMENTS

Scale Drawn AS NOTED
Date Updated JUNE 2008

File SITE PLAN Drawing